
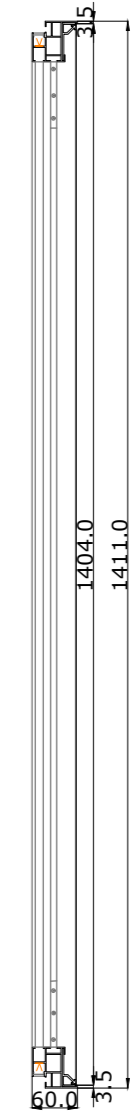
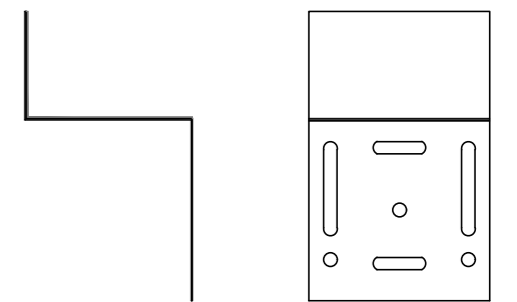
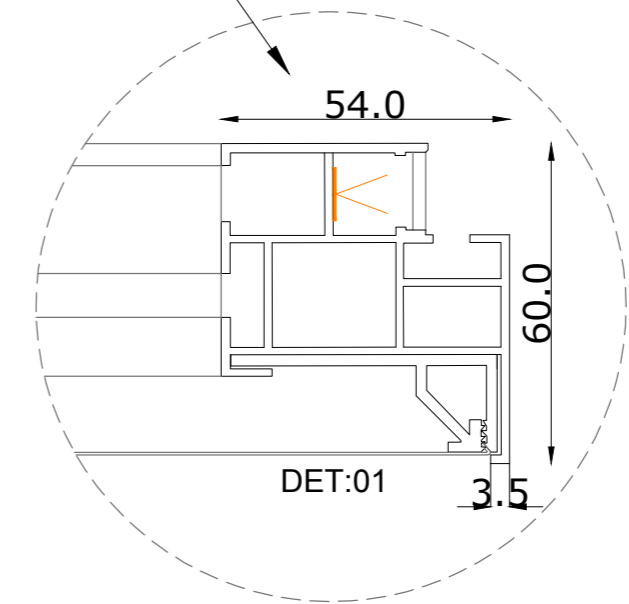


01 BLUEPRINT- CSB-HALO-EDGE-2.5 - 1.78

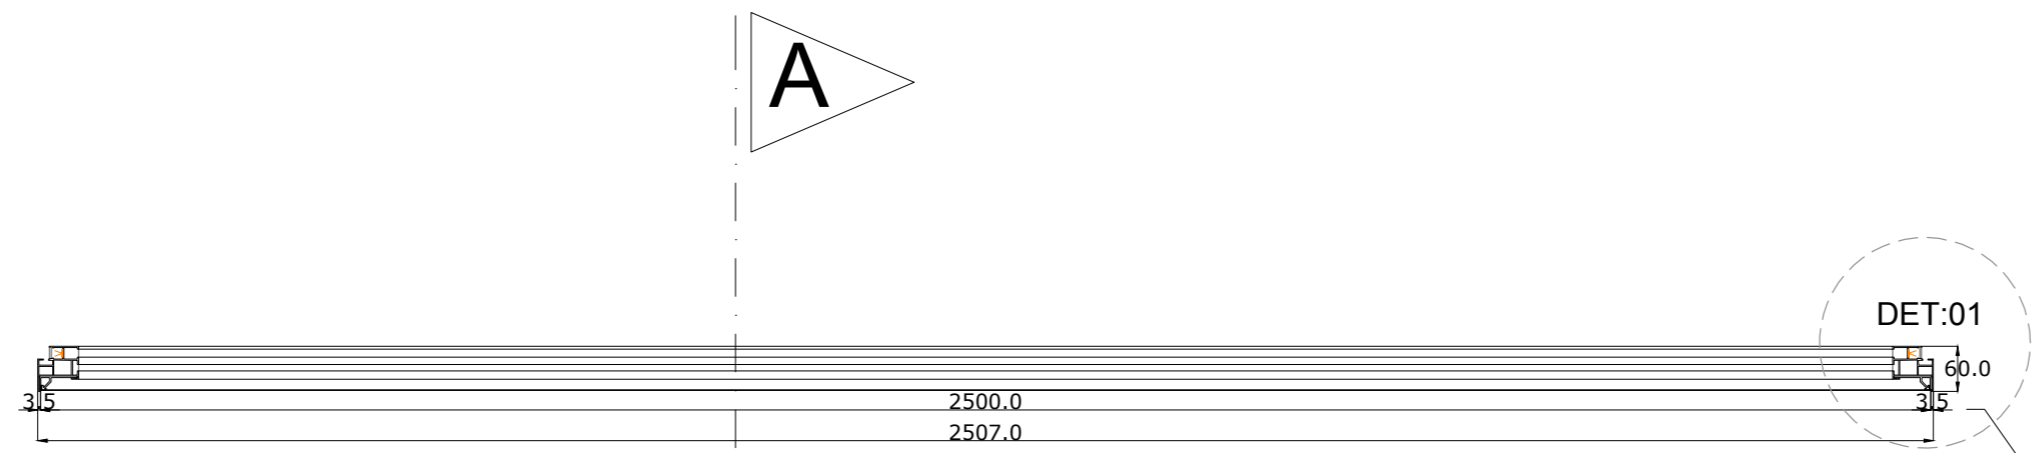

02 ELEVATION A- CSB-HALO-EDGE-2.5 - 1.78

03 SECTION A'A- CSB-HALO-EDGE-2.5 - 1.78

Disclaimer Genesis HTA  
 This project is a technical guideline  
 Genesis HTA is not responsible for the execution  
 Execution should always be by a Certificated partner



COMPANY:  
 Genesis Home Technology Architects  
 www.genesis-tech.eu

CREATED BY:  
 Amanda Cunha and Renato Gomes

QUOTE:  
 -----

REFERENCE:  
 CBS-HALO-EDGE-2.5M-1.78

Company:  
 Cinema Build Systems

BLUEPRINT:  
 CBS-HALO-EDGE-2.5M-2.35

DATE:  
 January 2023

SCALE:  
 1|10

Nº:  
 01