

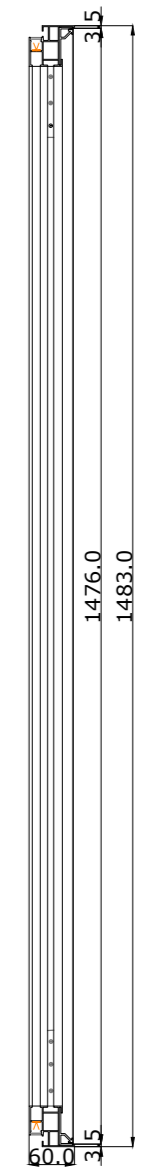
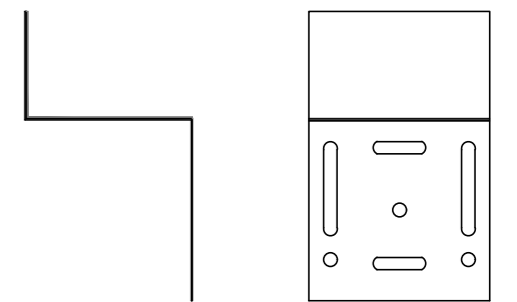


01 BLUEPRINT - CBS-HALO-EDGE-3.5 - 2.37

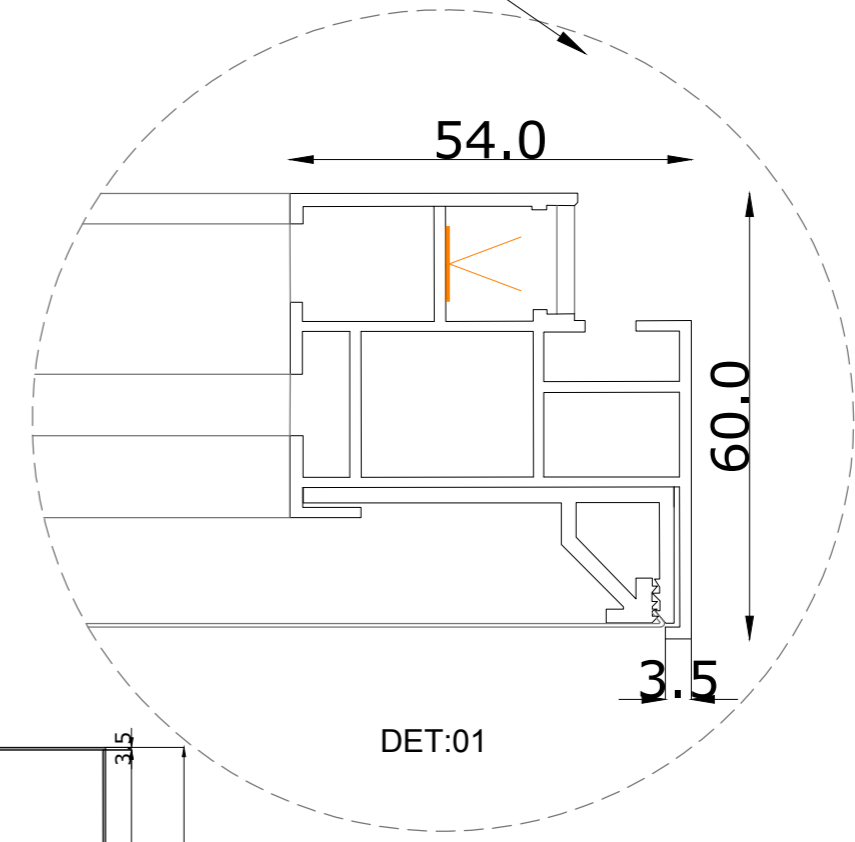

03 SECTION A'A-CBS-HALO-EDGE-3.5 - 2.37

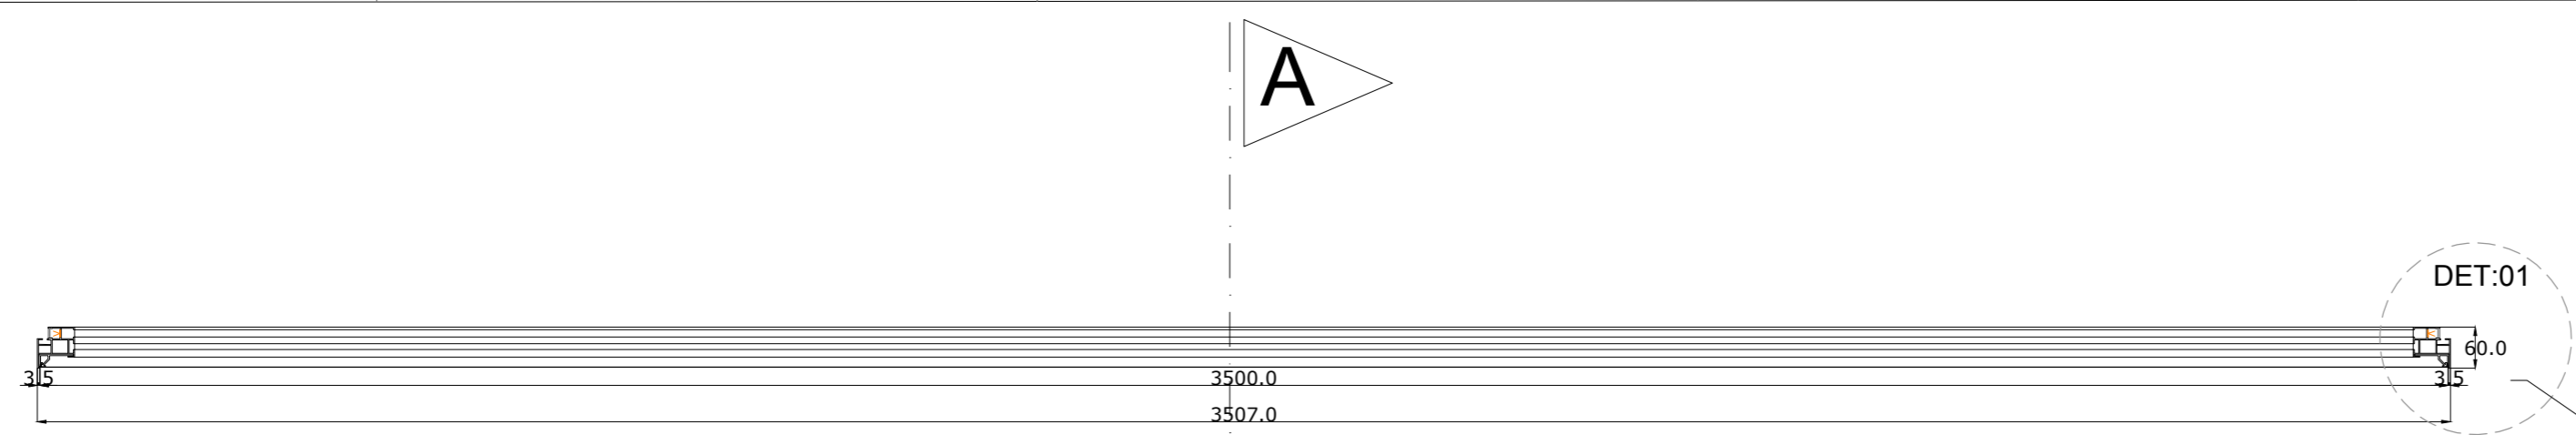

02 ELEVATION A-CBS-HALO-EDGE-3.5 - 2.37

Disclaimer Genesis HTA
 This project is a technical guideline
 Genesis HTA is not responsible for the execution
 Execution should always be by a Certificated partner

| | | | | | | | | | |
|--|---|--|-----------------|---------------------------------------|----------------------------------|---------------------------------------|-----------------------|----------------|-----------|
| | COMPANY: Genesis Home Technology Architects www.genesis-tech.eu | CREATED BY: Amanda Cunha and Renato Gomes | QUOTE: ----- | REFERENCE: CBS-HALO-EDGE-3.5M-2.37 | Company: Cinema Build Systems | BLUEPRINT: CBS-HALO-EDGE-3.5M-2.37 | DATE: January 2023 | SCALE: 1 10 | Nº: 01 |
|--|---|--|-----------------|---------------------------------------|----------------------------------|---------------------------------------|-----------------------|----------------|-----------|