

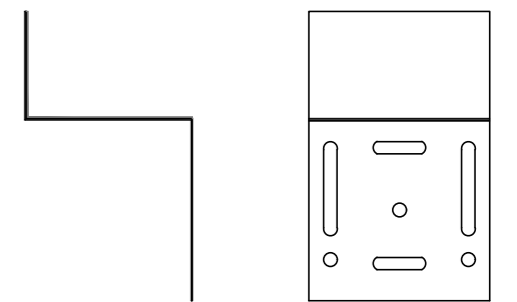
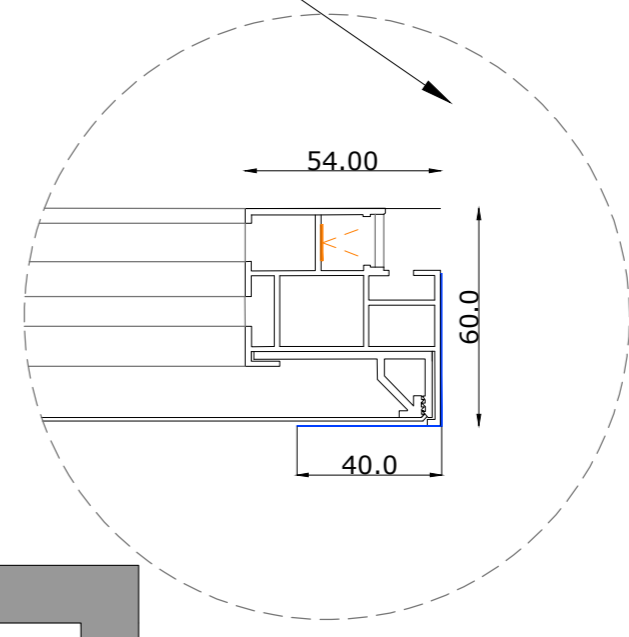


01 BLUEPRINT -CBS-HALO-WIDE-3.5 - 2.35

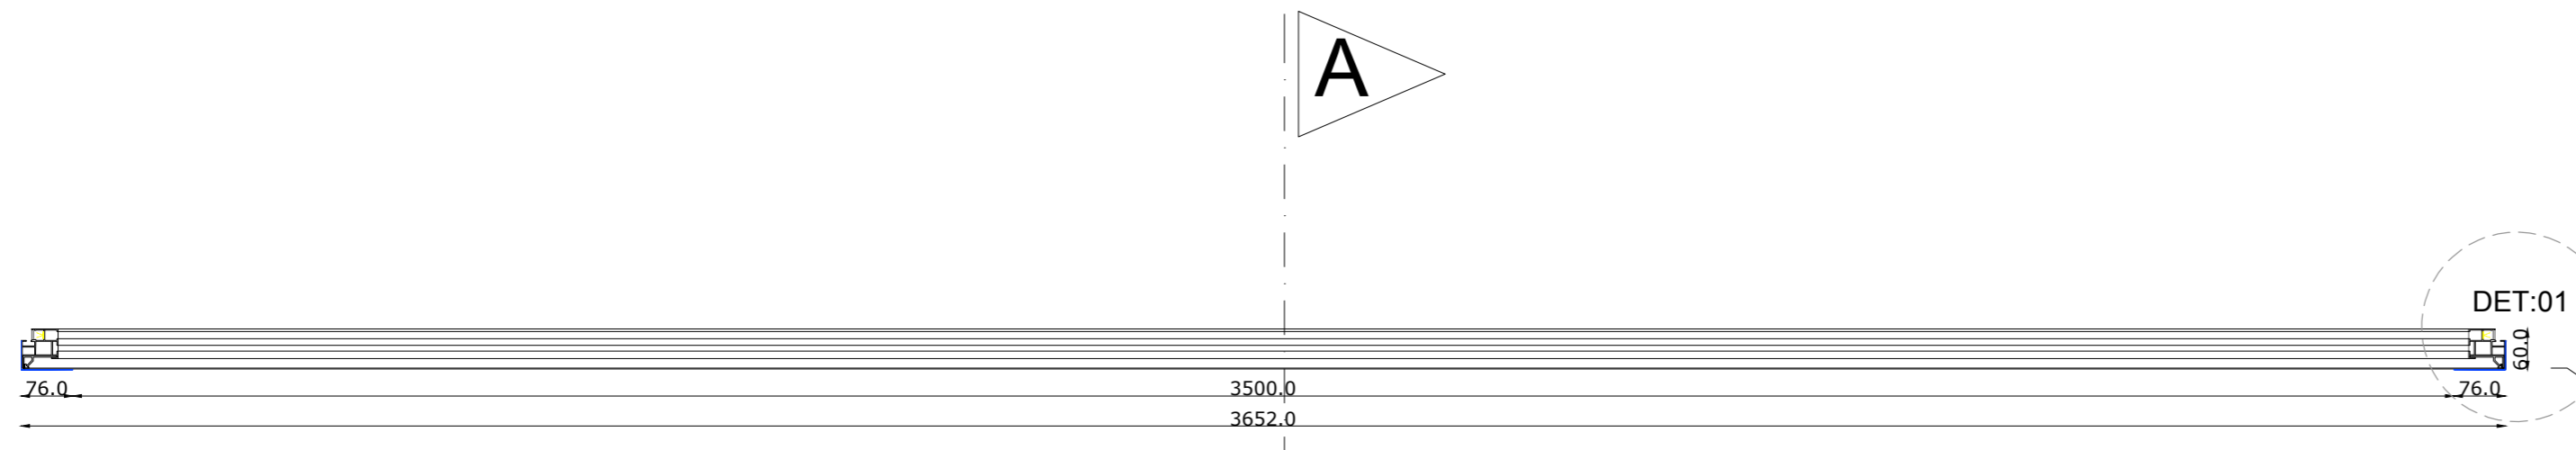

02 ELEVATION A-CBS-HALO-WIDE-3.5 - 2.35

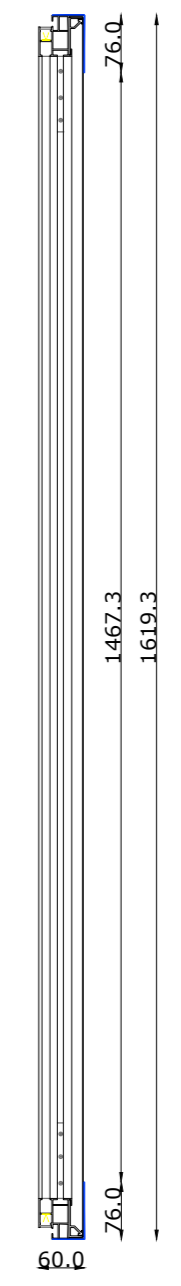

03 SECTION A'A-CBS-HALO-WIDE-3.5 - 2.35

Disclaimer Genesis HTA
 This project is a technical guideline
 Genesis HTA is not responsible for the execution
 Execution should always be by a Certificated partner



COMPANY:
 Genesis Home Technology Architects
 www.genesis-tech.eu

CREATED BY:
 Amanda Cunha and Renato Gomes

QUOTE:

REFERENCE:
 CBS-HALO-WIDE-3.5M-2.37

Company:
 Cinema Build Systems

BLUEPRINT:
 CBS-HALO-WIDE-3.5M-2.35

DATE:
 January 2023

SCALE:
 1|10

Nº:
 01